


ORIGINAL
MOUNT HOPE CEMETERY
 NORTHWEST QUARTER

KEY
 NOT TO SCALE
 ● 12" NAIL STAKE
 PLOTTED 6-7-94
 BY RICHARD W. FRUTH
 REVISED 4-12-96

CSAH # 4
 (TARVIA)

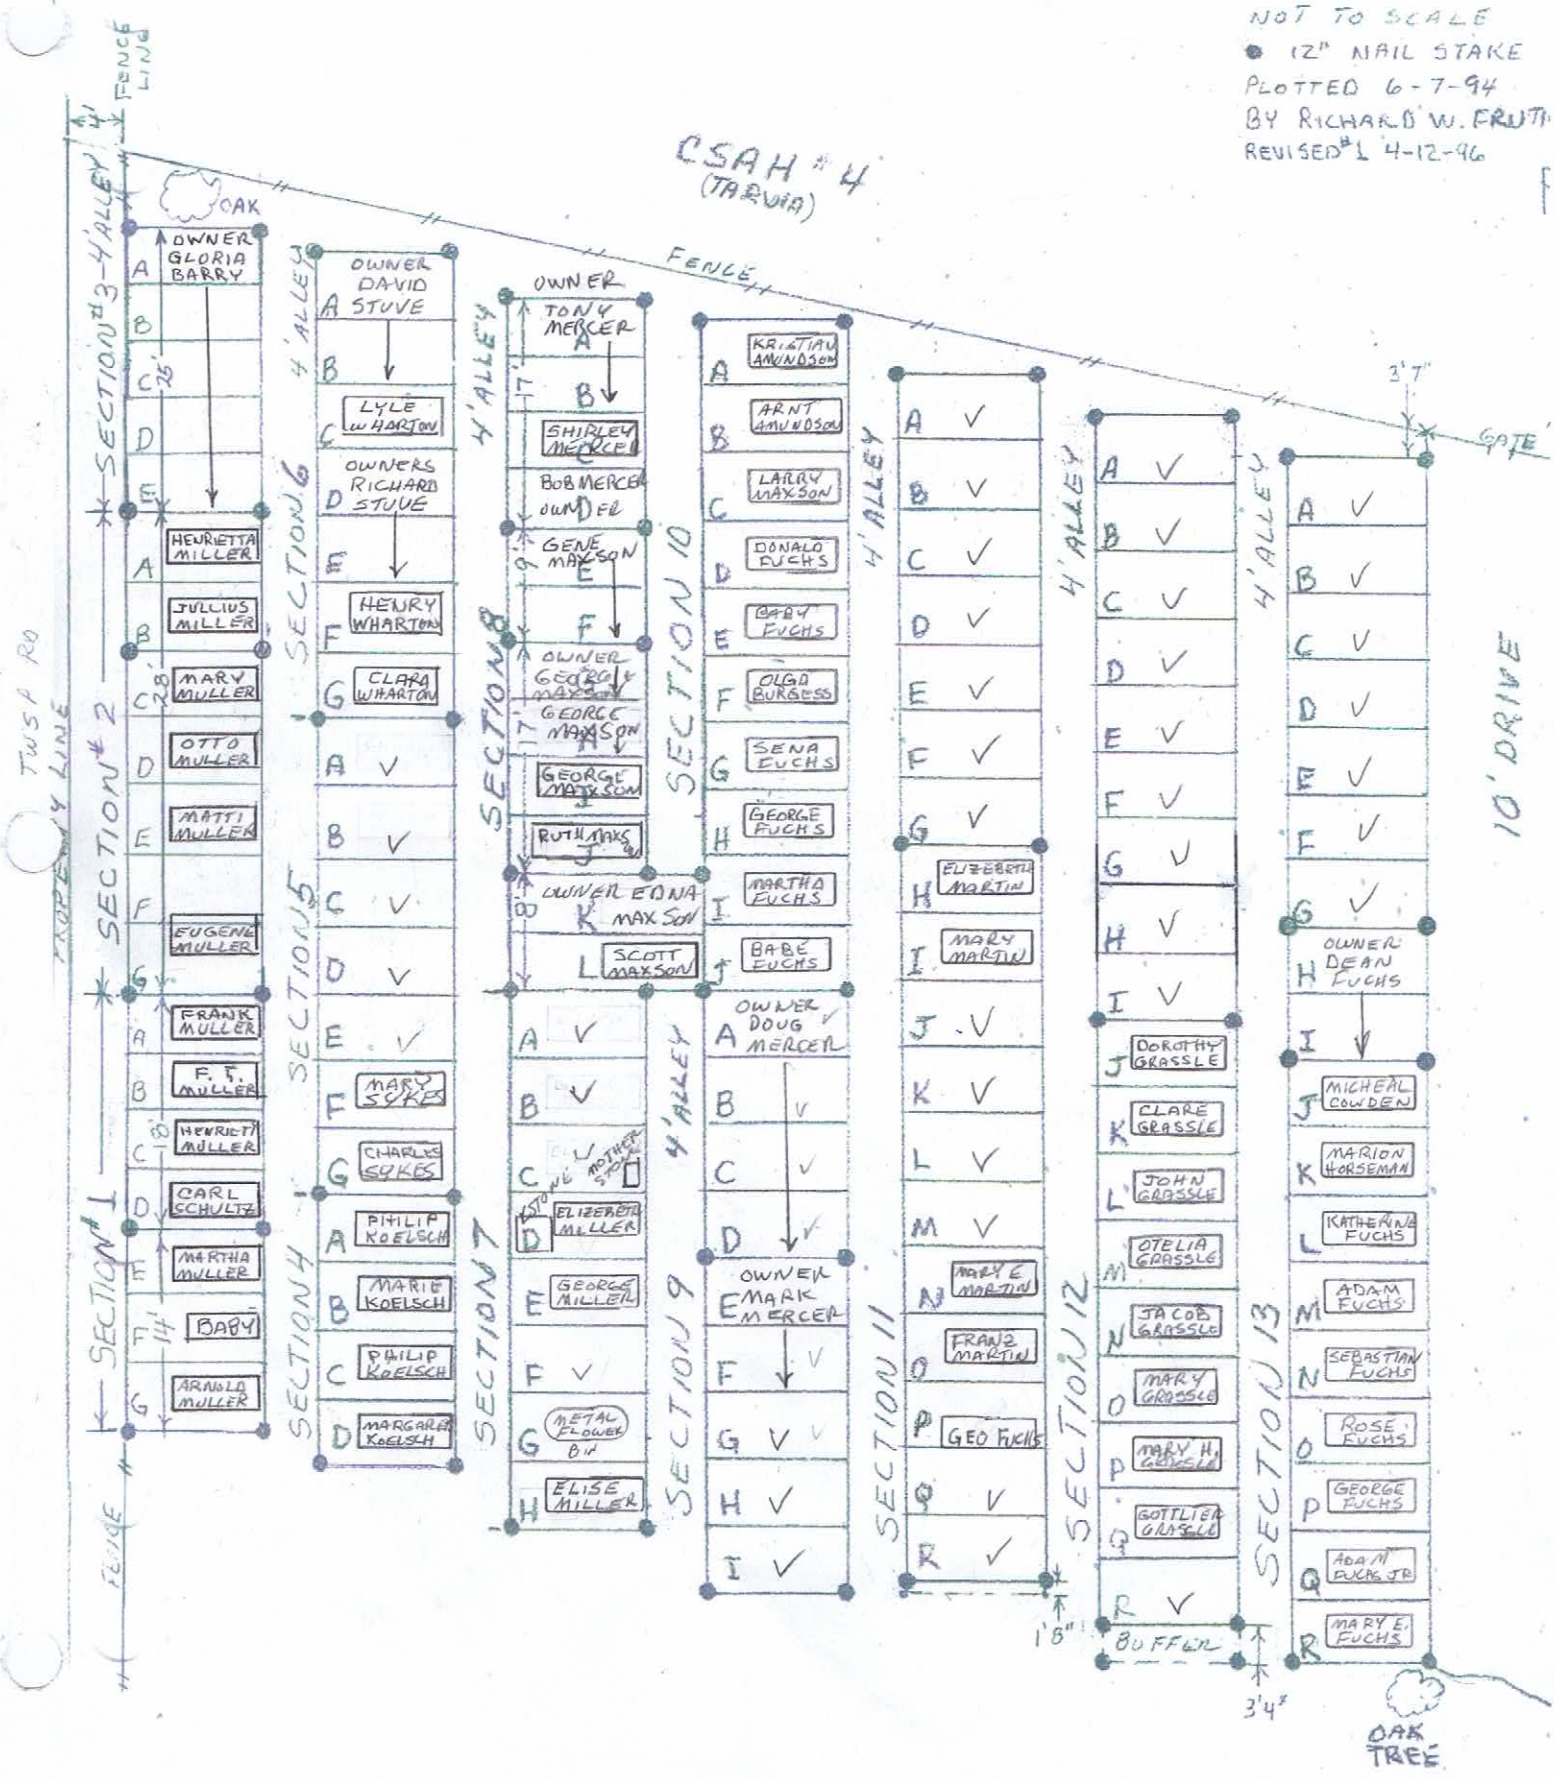

TWP 4 RD
 PROPERTY LINE

10' DRIVE

GATE

OAK TREE

FENCE LINE
 SECTION # 1
 SECTION # 2
 SECTION # 3
 SECTION # 4
 SECTION # 5
 SECTION # 6
 SECTION # 7
 SECTION # 8
 SECTION # 9
 SECTION # 10
 SECTION # 11
 SECTION # 12
 SECTION # 13

ALLEY # 1
 ALLEY # 2
 ALLEY # 3
 ALLEY # 4

SECTION # 1
 SECTION # 2
 SECTION # 3
 SECTION # 4
 SECTION # 5
 SECTION # 6
 SECTION # 7
 SECTION # 8
 SECTION # 9
 SECTION # 10
 SECTION # 11
 SECTION # 12
 SECTION # 13

1'8"

3'4"